


MARKERWALLS- FULL HEIGHT UNTRIMMED & TRIMMED WITH "J" TRIM

UNTRIMMED

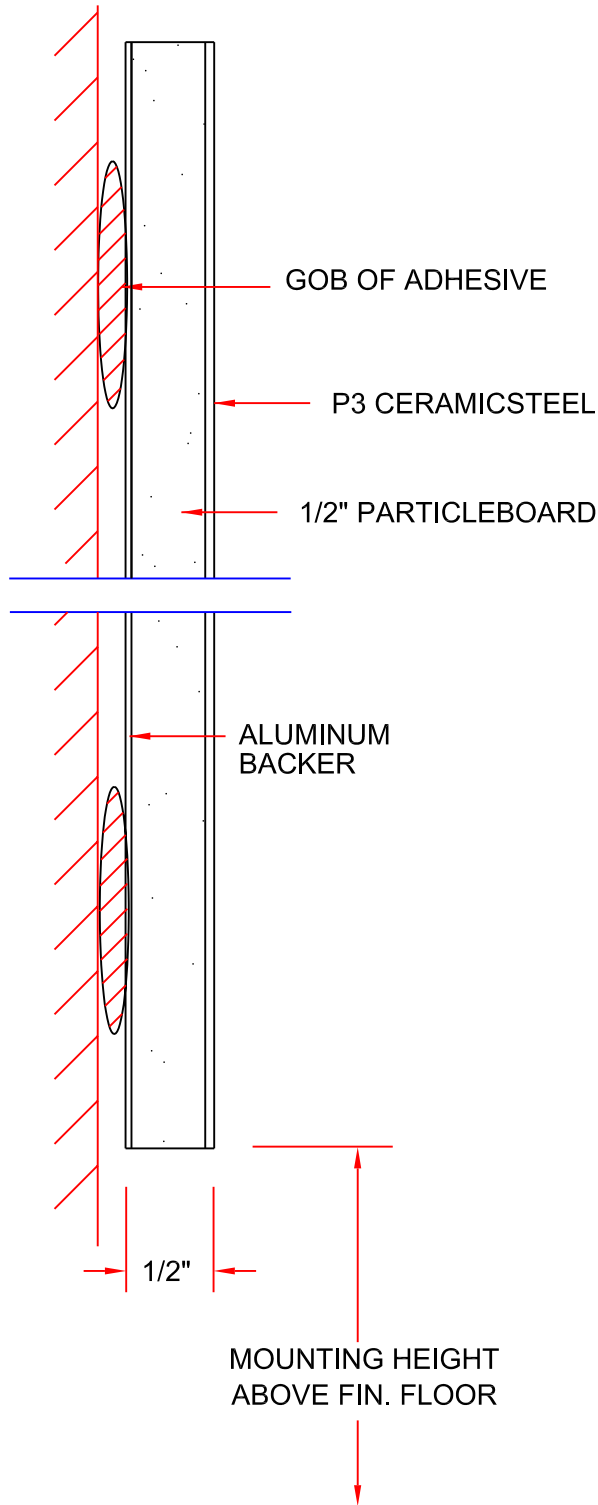

TRIMMED

